


13#楼后搭建顶架办项目草图

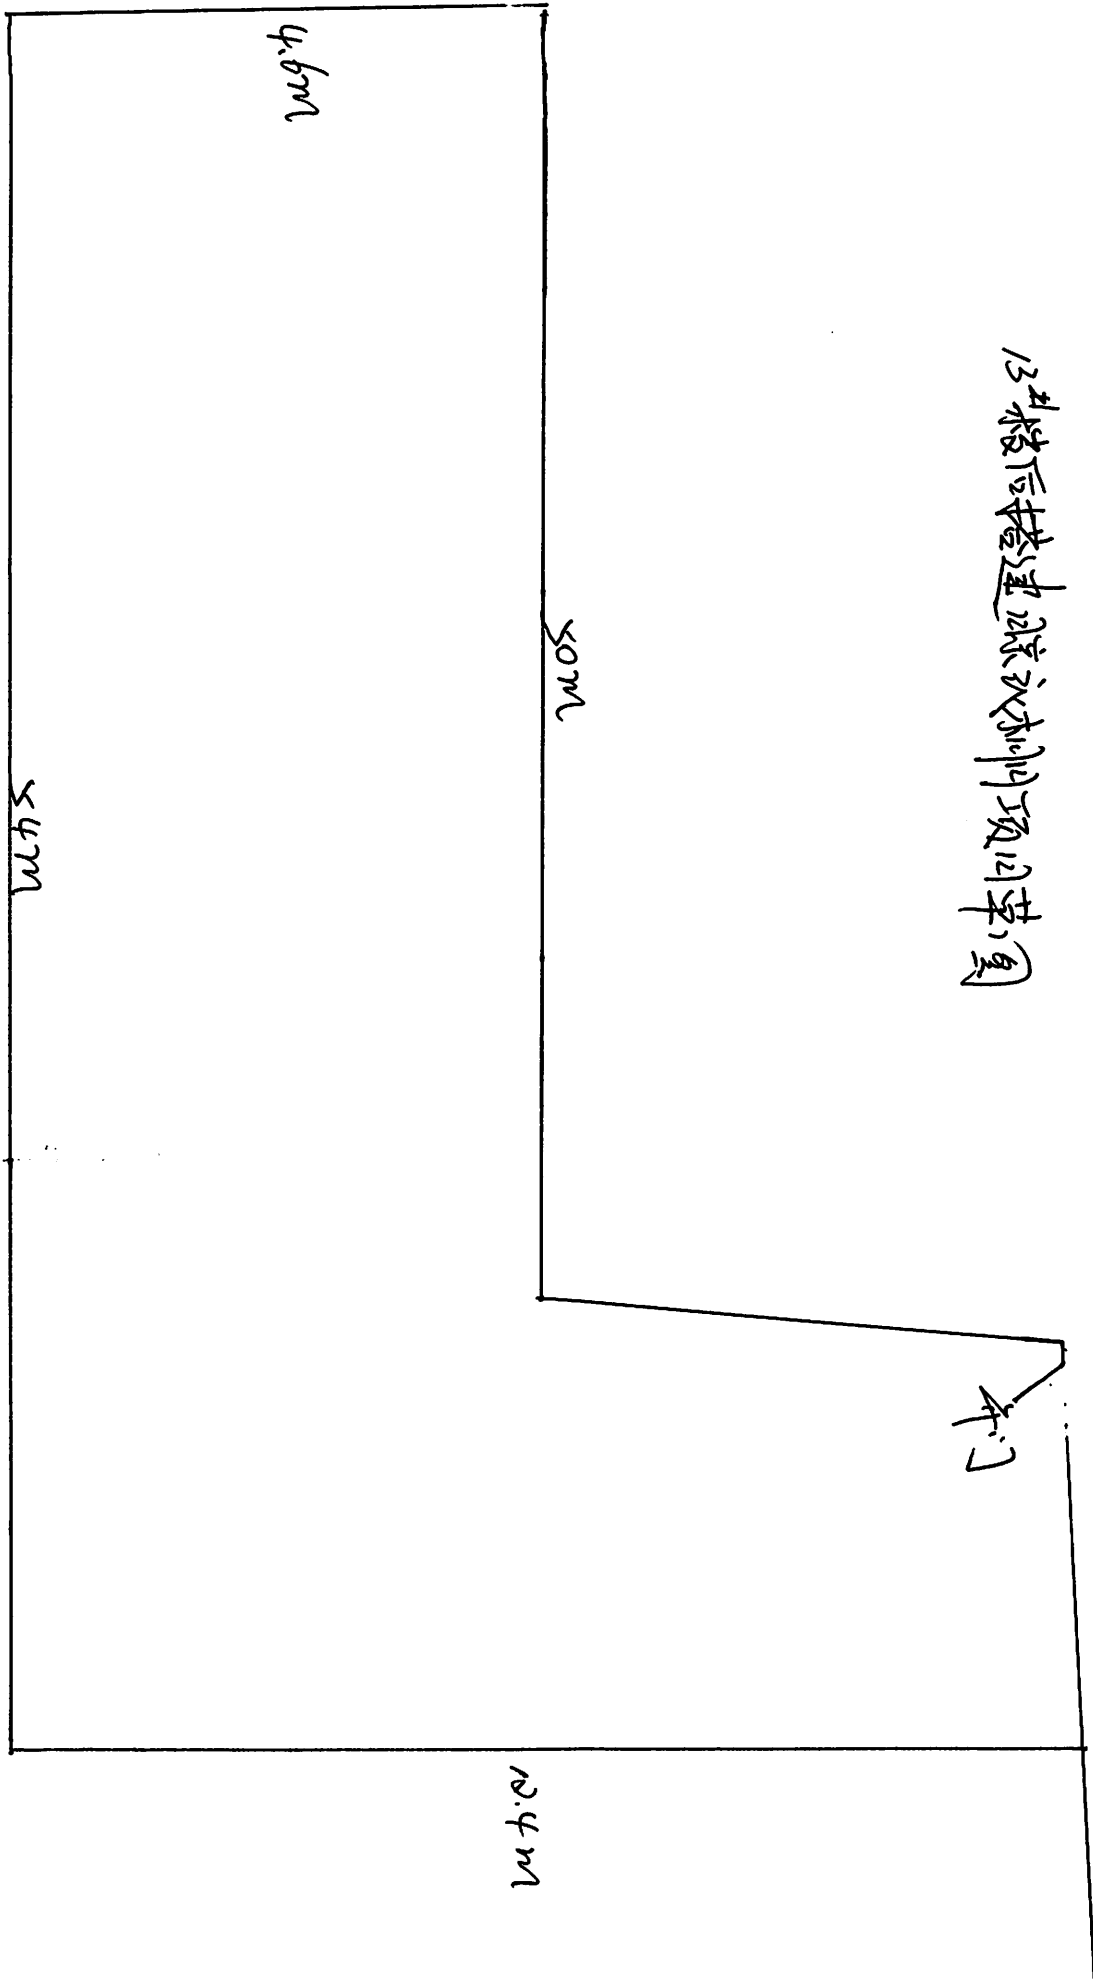

过道

13.4m

50m

4.6m

54m

门